


屋根伏図・・・
S=1/250

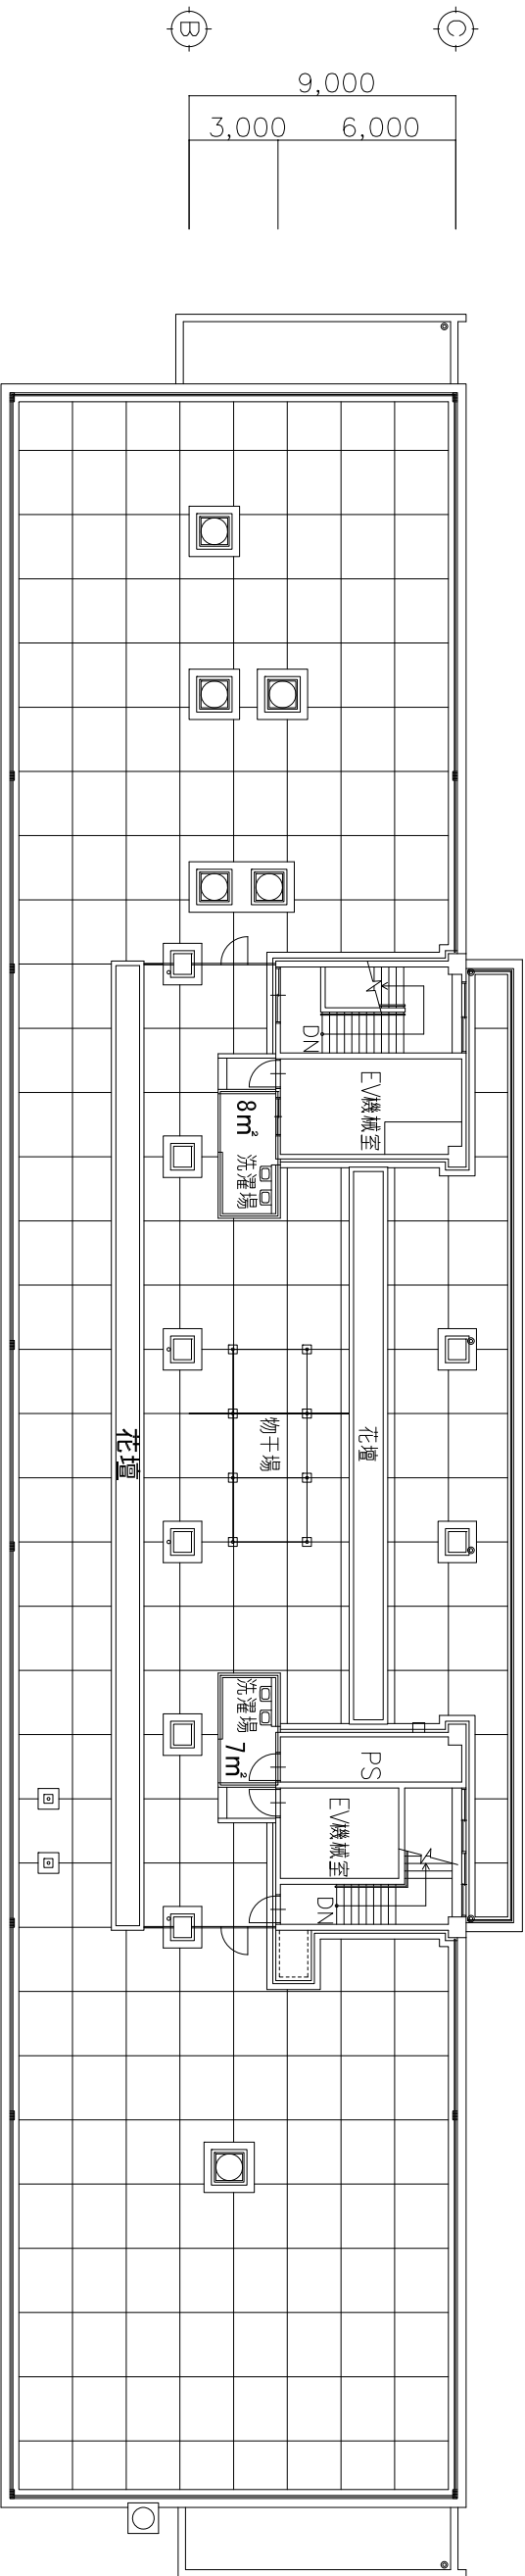

3,100	3,400	6,500	6,500	6,500	1,700	4,800
6,500					6,500	
32,500						

④ ⑤ ⑥ ⑦ ⑧ ⑨

PH階平面図・・・
S=1/250